

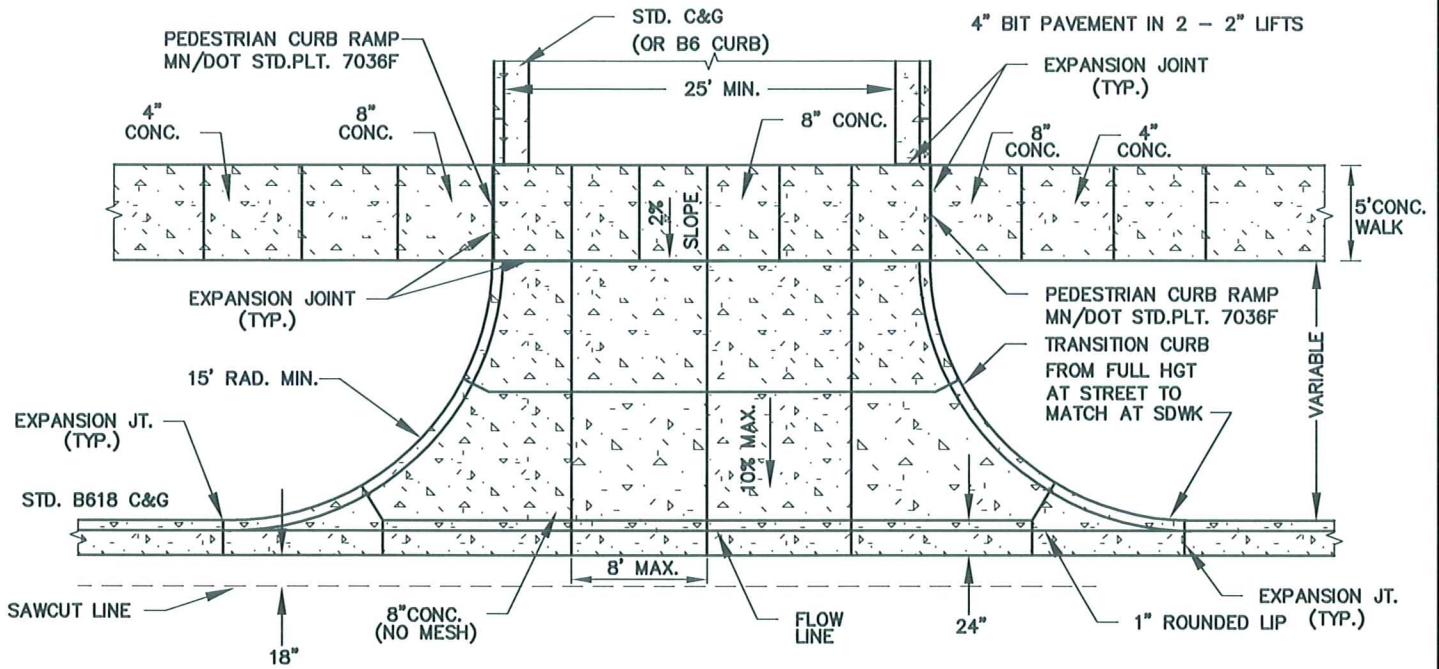
**COMMERCIAL DRIVEWAY  
WITH BOULEVARD SIDEWALK**

**NOTES:**

FORM CONTRACTION JOINT AS NEEDED TO PRODUCE APPROXIMATELY SQUARE PANELS (MAX. AREA OF 64 S.F.)

8" CLASS 5 BASE

4" BIT PAVEMENT IN 2 - 2" LIFTS



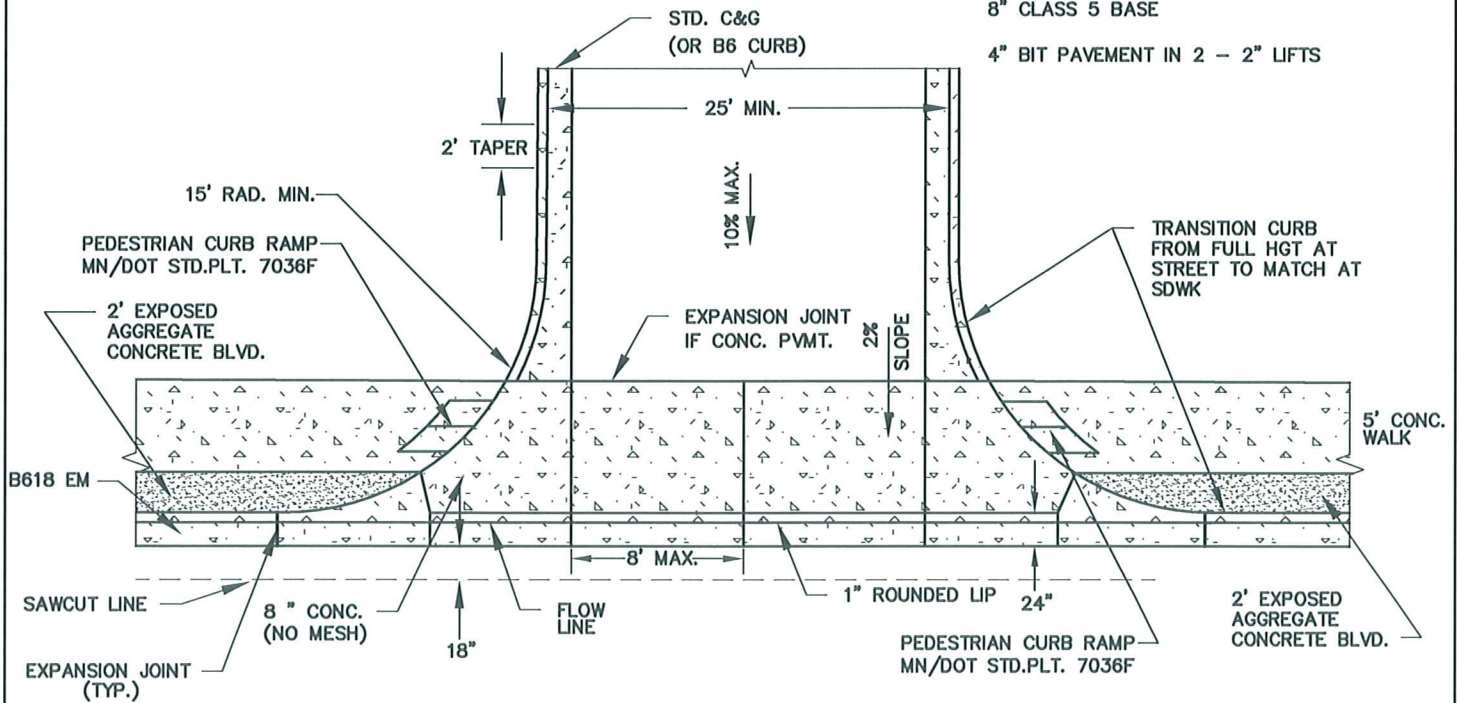

**COMMERCIAL DRIVEWAY  
WITH SIDEWALK**

**NOTES:**

FORM CONTRACTION JOINT AS NEEDED TO PRODUCE APPROXIMATELY SQUARE PANELS (MAX. AREA OF 64 S.F.)

8" CLASS 5 BASE

4" BIT PAVEMENT IN 2 - 2" LIFTS

**CITY OF EDINA  
ENGINEERING  
& PUBLIC  
WORKS  
DEPTS.**

**COMMERCIAL DRIVEWAY ENTRANCES**

*Wayne A. Soule*  
APPROVED: CITY ENGINEER

REVISED:  
04-09  
STANDARD  
PLATE  
400